
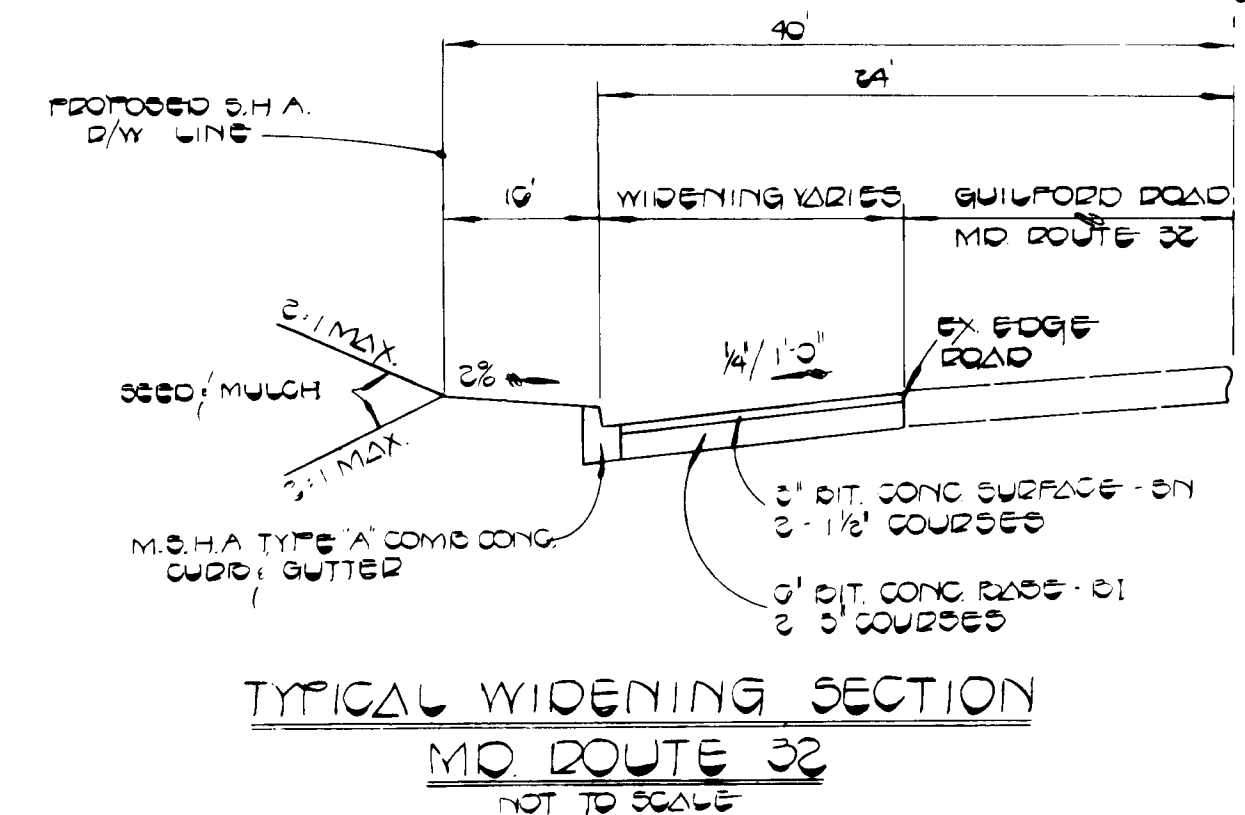


VICINITY MAP
SCALE: 1" = 1200'

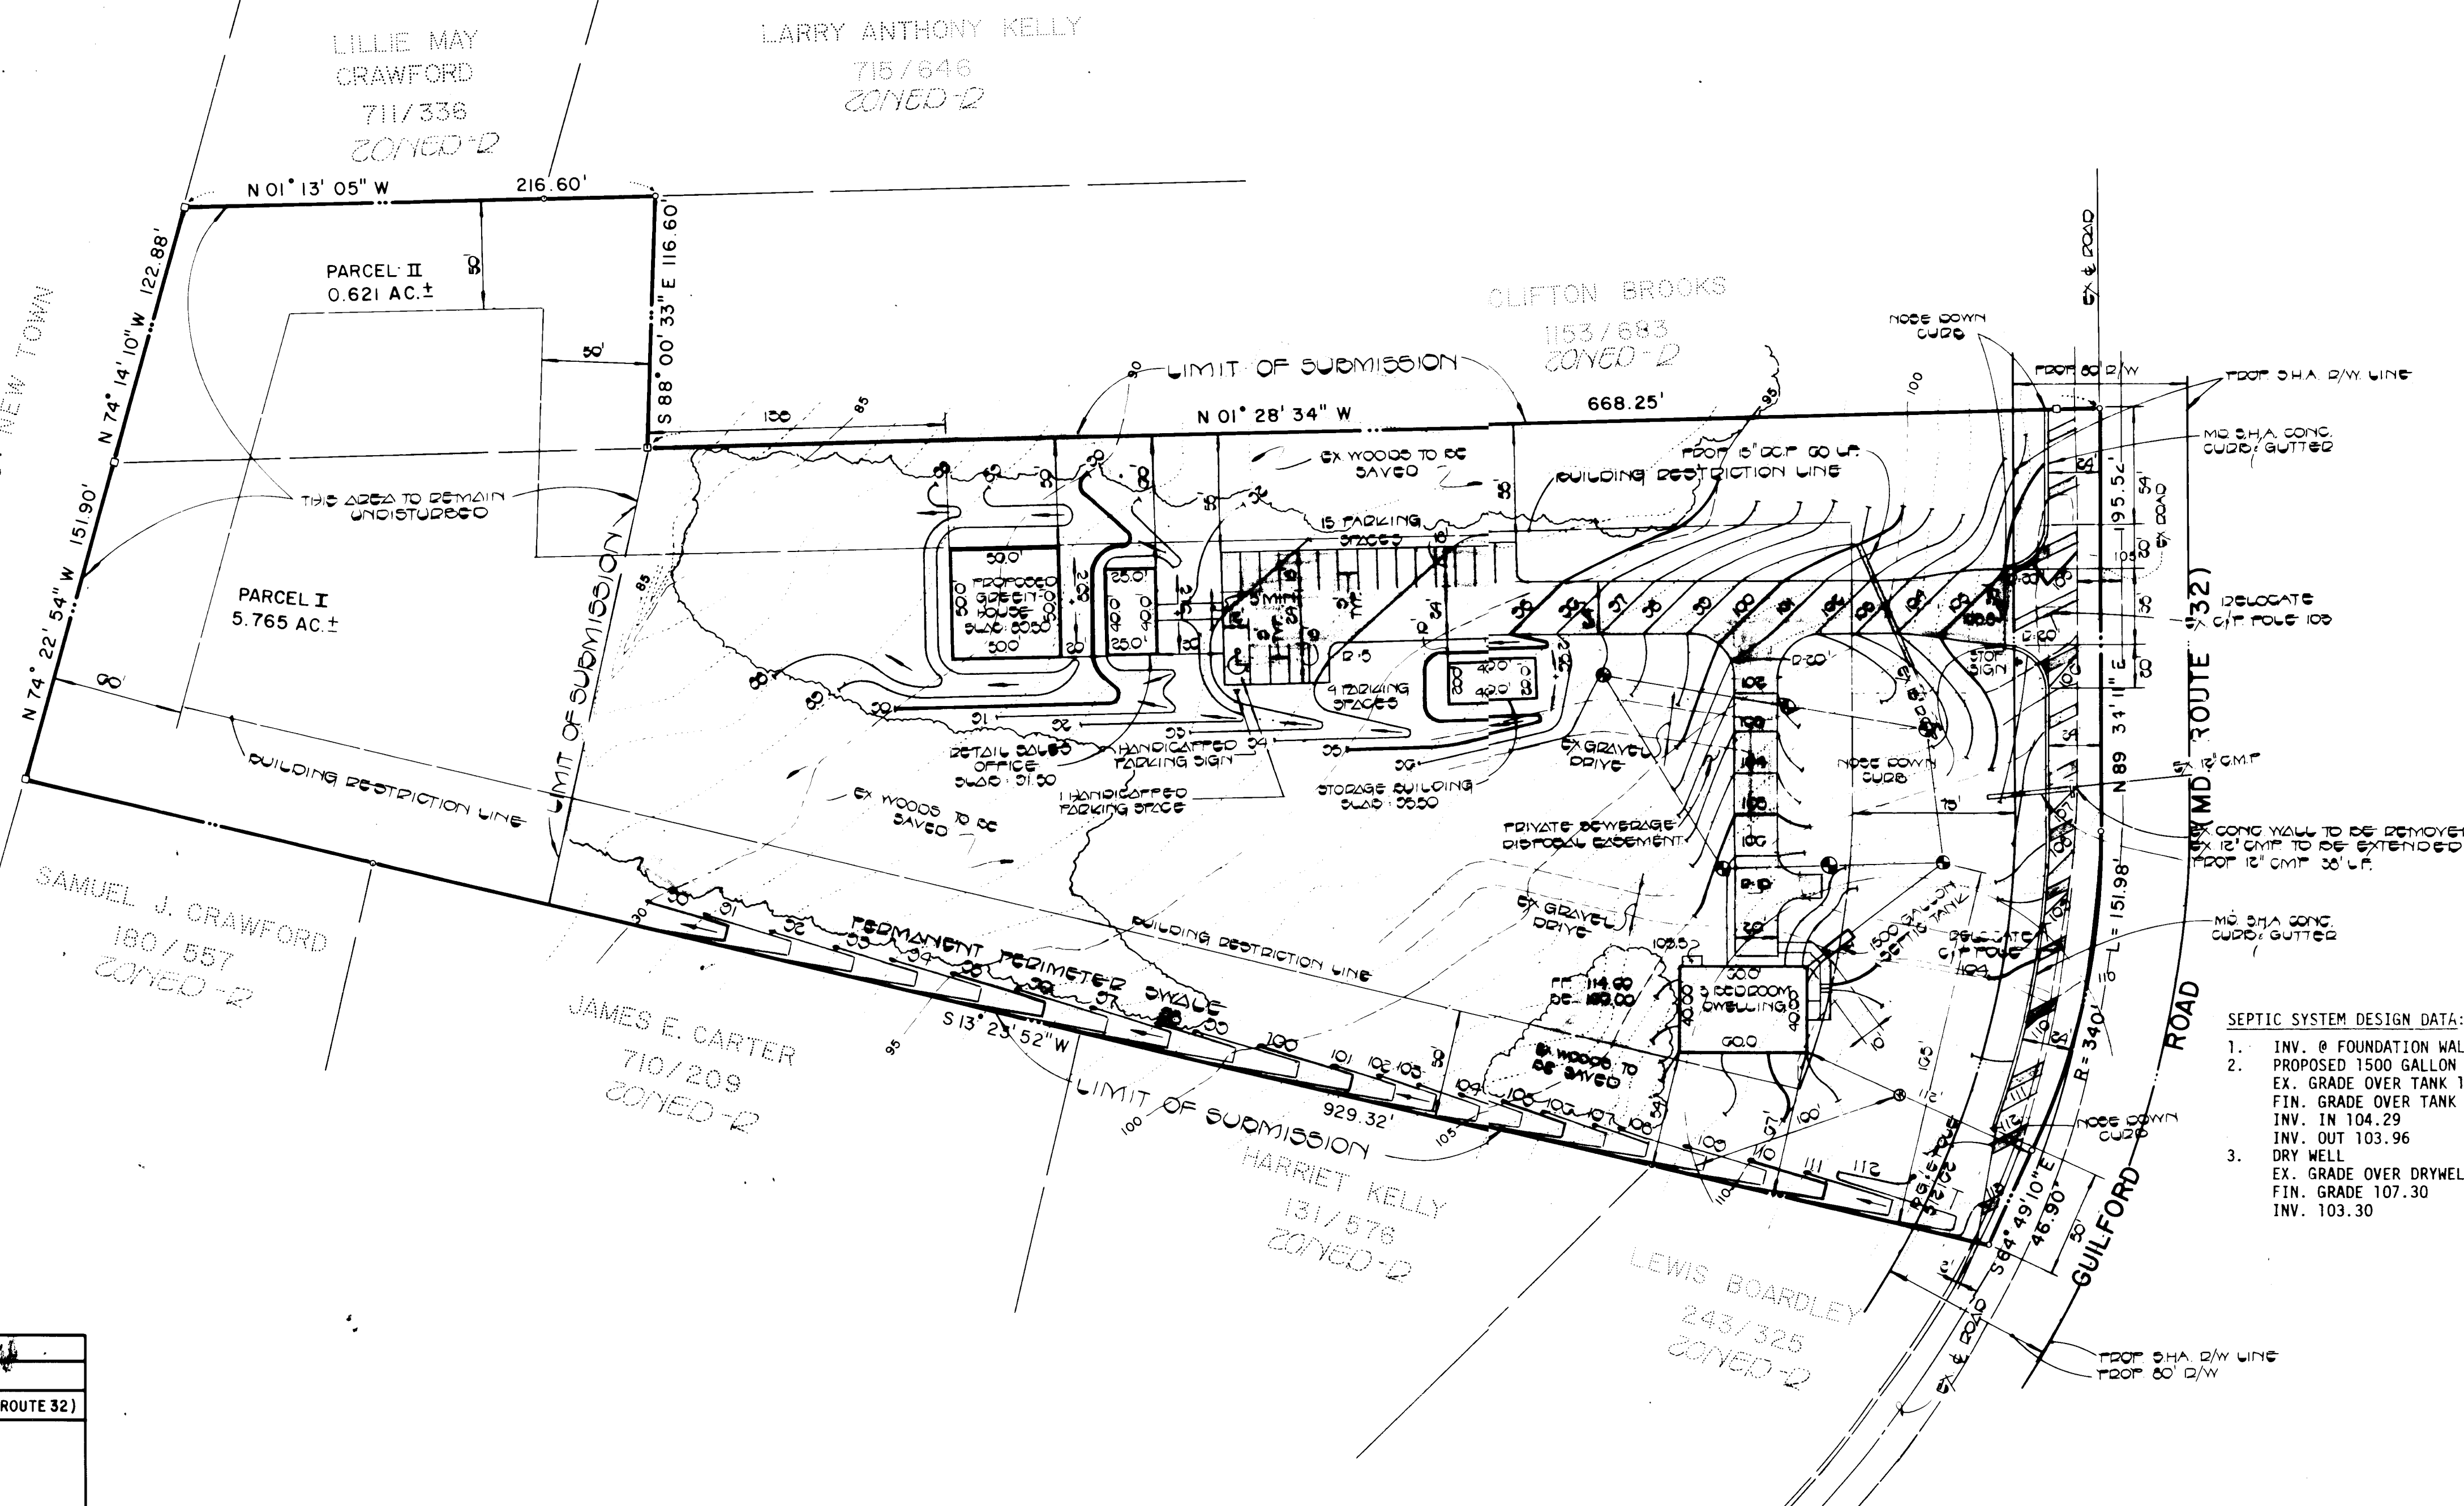

- GENERAL NOTES:**
- TOTAL AREA OF PARCEL: 6.386 AC.±
 - LIMIT OF SUBMISSION: 4.67 AC.±
 - PRESENT ZONING: R (RURAL)
 - PROPOSED USE: FARM AND GARDEN STORE W/GREENHOUSE AND SINGLE FAMILY RESIDENCE.
 - DEED REFERENCE: LIBER 1071, FOLIO 113
 - PROPERTY IS SHOWN ON TAX MAP 35, PARCELS 126 & 127
 - SEE BOARD OF APPEALS CASE NO. 81-566
 - A. THERE WILL BE NO TOOLS OR EQUIPMENT STORED OUTDOORS.
 - B. ALL PROPOSED ON-SITE LIGHTING WILL BE DEFUSED DOWNWARD AND INWARD.
 - PARKING DATA:**
 - A. INTENDED USES OF STRUCTURES: FARM AND GARDEN STORE W/GREENHOUSE AND SINGLE FAMILY RESIDENCE.
 - B. TOTAL AREA OF BUILDINGS: 6700 S.F. OR 0.15 AC.± (2.3% BUILDING COVERAGE).
 - C. TOTAL RETAIL SALES: 1600 S.F.
 - 1) SINGLE FAMILY RESIDENCE: 2400 S.F. (NO RETAIL SALES)
 - 2) STORAGE BUILDING: 800 S.F. (STORAGE ONLY)
 - 3) OFFICE: 1000 S.F. (RETAIL SALES)
 - 4) GREENHOUSE: 2500 S.F. (600 S.F. RETAIL SALES)
 - D. TOTAL NUMBER OF SPACES REQUIRED: 20
 - 1) 1 SPACE/100 S.F. OF SALES AREA: 1600 S.F. + 100 = 16
 - 2) 1 SPACE/EMPLOYEE: 4-1 = 4
 - a) MAXIMUM NO. OF EMPLOYEES: 3-4
 - E. TOTAL NUMBER OF SPACES PROVIDED: 20
 - 1) NUMBER OF HANDICAPPED SPACES PROVIDED: 1
 - THE CONTRACTOR SHALL NOTIFY THE HOWARD COUNTY CONSTRUCTION INSPECTION/SURVEY DIVISION 24 HOURS PRIOR TO COMMENCEMENT OF WORK AT 792-7272.
 - HANDICAPPED FACILITIES TO BE CONSTRUCTED IN ACCORDANCE WITH THE "DESIGN OF BARRIER FREE FACILITIES" AND THE "MARYLAND BUILDING CODE FOR THE HANDICAPPED AND AGED".
 - EXISTING UTILITIES SHOWN HEREON HAVE BEEN LOCATED FROM FIELD AND OFFICE INFORMATION. THE CONTRACTOR SHALL DETERMINE THE EXACT LOCATION OF EXISTING UTILITIES TO HIS OWN SATISFACTION BEFORE MAKING ANY CONNECTION THERETO OR EXCAVATING IN THE AREA THEREOF.
 - SEE ARCHITECTURAL DRAWINGS FOR BUILDING DIMENSIONS.

- SITE ANALYSIS:**
- TOTAL AREA OF SITE: 6.386 AC.±
 - TOTAL AREA TO BE DISTURBED: 3.8 AC.±
 - TOTAL IMPERVIOUS AREA: 0.65 AC.±
 - TOTAL AREA TO BE REVEGETATED: 3.15 AC.±

OWNER & DEVELOPER
DAVE'S LAWN & LANDSCAPE SERVICE, INC.
5229 EVEN STAR PLACE
COLUMBIA, MD. 21044
(301) 730-3367

LEGEND
EXISTING CONTOUR (1' INTERVAL)
PROPOSED CONTOUR (1' INTERVAL)
SPOT ELEVATION
DRAINAGE FLOW
RETAINING WALL
EX. WOODS TO BE SAVED
STRAW BALE DIKE (S.B.D.)
SILT FENCE (S.F.)
STABILIZED CONSTRUCTION ENTRANCE (S.C.E.)
PERIMETER DIKE (P.D.)

PLAN
SCALE: 1" = 50'

ADDRESS	CHART
PARCEL NO.	ADDRESS
127	8000 GUILFORD RD. (MD. ROUTE 32)

FISHER, COLLINS & CARTER, INC.
CIVIL ENGINEERS & LAND SURVEYORS
8388 COURT AVE.
ELLCOTT CITY, MD. 21043
(301) 461-2855

ENGINEER'S CERTIFICATE
I HEREBY CERTIFY THAT THIS PLAN FOR EROSION AND SEDIMENT CONTROL REPRESENTS A PRACTICAL AND WORKABLE PLAN BASED ON MY PERSONAL KNOWLEDGE OF THE SITE CONDITIONS AND THAT IT WAS PREPARED IN ACCORDANCE WITH THE REQUIREMENTS OF THE HOWARD SOIL CONSERVATION DISTRICT.

[Signature]
SIGNATURE OF ENGINEER
DATE: 6/14/84

DEVELOPER'S CERTIFICATE
"I/WE CERTIFY THAT ALL DEVELOPMENT AND CONSTRUCTION WILL BE DONE ACCORDING TO THIS PLAN OF DEVELOPMENT AND PLAN FOR EROSION AND SEDIMENT CONTROL AND THAT ALL RESPONSIBLE PERSONNEL INVOLVED IN THE CONSTRUCTION PROJECT WILL HAVE A CERTIFICATE OF ATTENDANCE AT A DEPARTMENT OF NATURAL RESOURCES APPROVED TRAINING PROGRAM FOR THE CONTROL OF SEDIMENT AND EROSION BEFORE BEGINNING THE PROJECT. I ALSO AUTHORIZE PERIODIC ON-SITE INSPECTION BY THE HOWARD SOIL CONSERVATION DISTRICT OR THEIR AUTHORIZED AGENTS, AS ARE DEEMED NECESSARY."

[Signature]
SIGNATURE OF DEVELOPER
DATE: 6/28/84

REVIEWED FOR HOWARD COUNTY SOIL CONSERVATION DISTRICT AND MEETS TECHNICAL REQUIREMENTS.

[Signature]
U.S. SOIL CONSERVATION SERVICE
DATE: 6/28/84

THIS DEVELOPMENT IS APPROVED FOR EROSION AND SEDIMENT CONTROL BY THE HOWARD SOIL CONSERVATION DISTRICT.

[Signature]
DISTRICT
DATE: 6/28/84

APPROVED: OFFICE OF PLANNING AND ZONING
[Signature]
PLANNING DIRECTOR
DATE: 7-10-84

CHIEF, DIVISION OF LAND DEVELOPMENT AND ZONING ADMINISTRATION

APPROVED: HOWARD COUNTY HEALTH DEPARTMENT
FOR PRIVATE WATER AND SEWERAGE SYSTEMS.

[Signature]
HEALTH OFFICER
DATE: 7-6-84

APPROVED: DEPARTMENT OF PUBLIC WORKS.
FOR STORM DRAINAGE SYSTEMS AND ROADS.

[Signature]
DIRECTOR, PUBLIC WORKS
DATE: 6-29-84

[Signature]
CHIEF, BUREAU OF ENGINEERING

SUBDIVISION NAME	SECTION/AREA	LOT / PARCEL No.
PROPERTY OF DAVID A. SHAW ET. AL.		P. 127
DAVE'S LAWN & LANDSCAPE SER. INC.		
PLAT No. / L.F.	BLOCK No.	ZONE
1071 / 113	24	R
TAX / ZONE	ELEC. DIST.	CENSUS TR.
MAP 35	5 TH	6051
WATER CODE	SEWER CODE	

SITE DEVELOPMENT PLAN
DAVE'S LAWN & LANDSCAPE SERVICE, INC.


PROPERTY OF DAVID A. SHAW, ET. AL.

TAX MAP 35 PARCEL 127
5TH ELECTION DISTRICT
HOWARD COUNTY, MARYLAND

SCALE: AS SHOWN JANUARY 23, 1984



SHEET 1 OF 3

[Signature]
CHARLES J. CROVO, SR.
MD. REG. NO. 13204

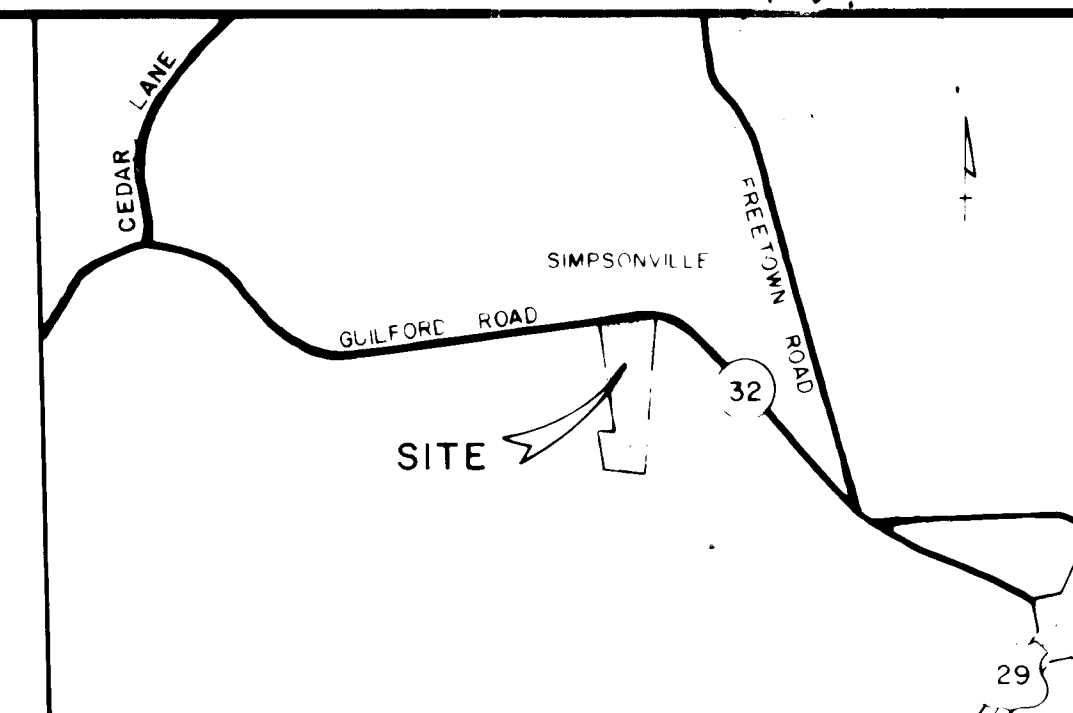

VICINITY MAP
SCALE: 1" = 1200'

- SEDIMENT TRAP NO. 1:
1. DRAINAGE AREA TO TRAP: 5.0 AC.±
 2. TYPE OF TRAP: STONE OUTLET SEDIMENT TRAP
 3. VOLUME REQUIRED: 335 C.Y.
 4. VOLUME PROVIDED: 341 C.Y.
 5. SIZE OF TRAP: 48' x 48'
 6. DEPTH OF TRAP: 4'
 7. BOTTOM OF TRAP EL.: 81.00
 8. CREST OF TRAP EL.: 85.00
 9. CLEAN OUT EL.: 83.00
 10. STONE OUTLET LENGTH: 30'

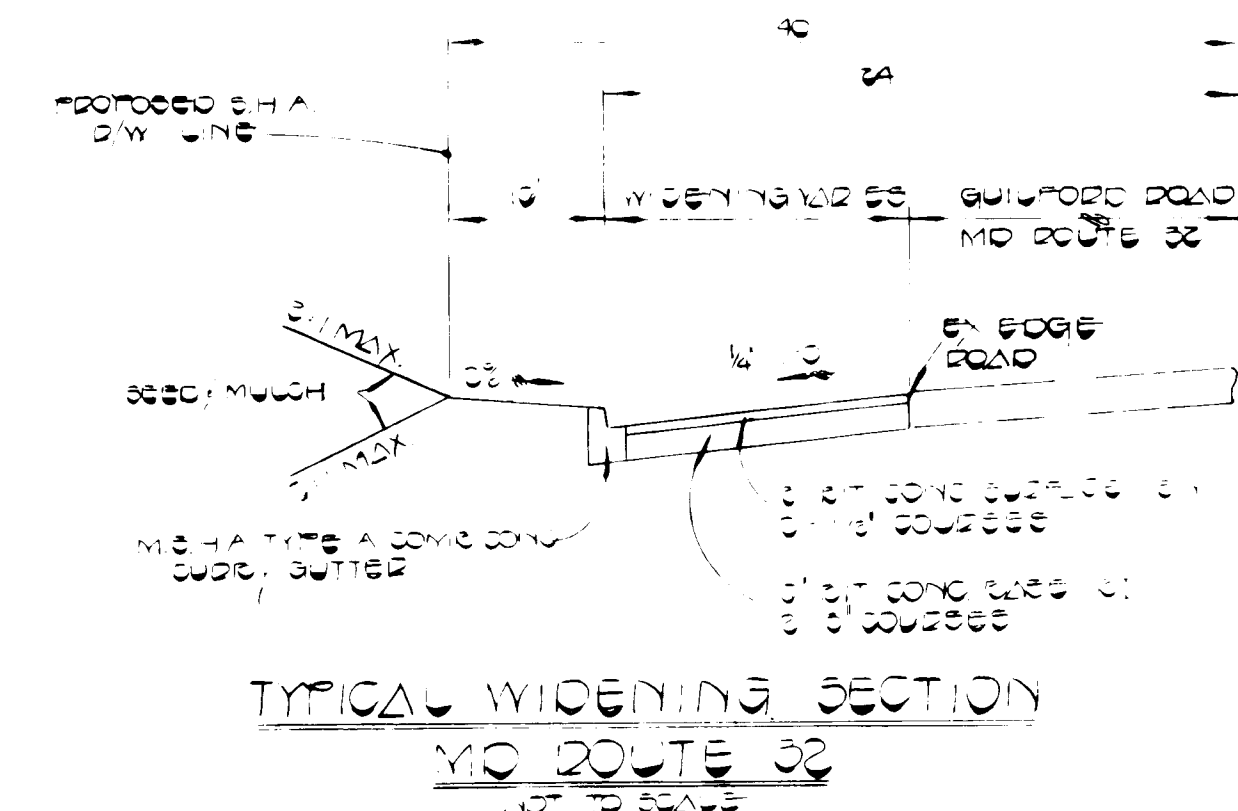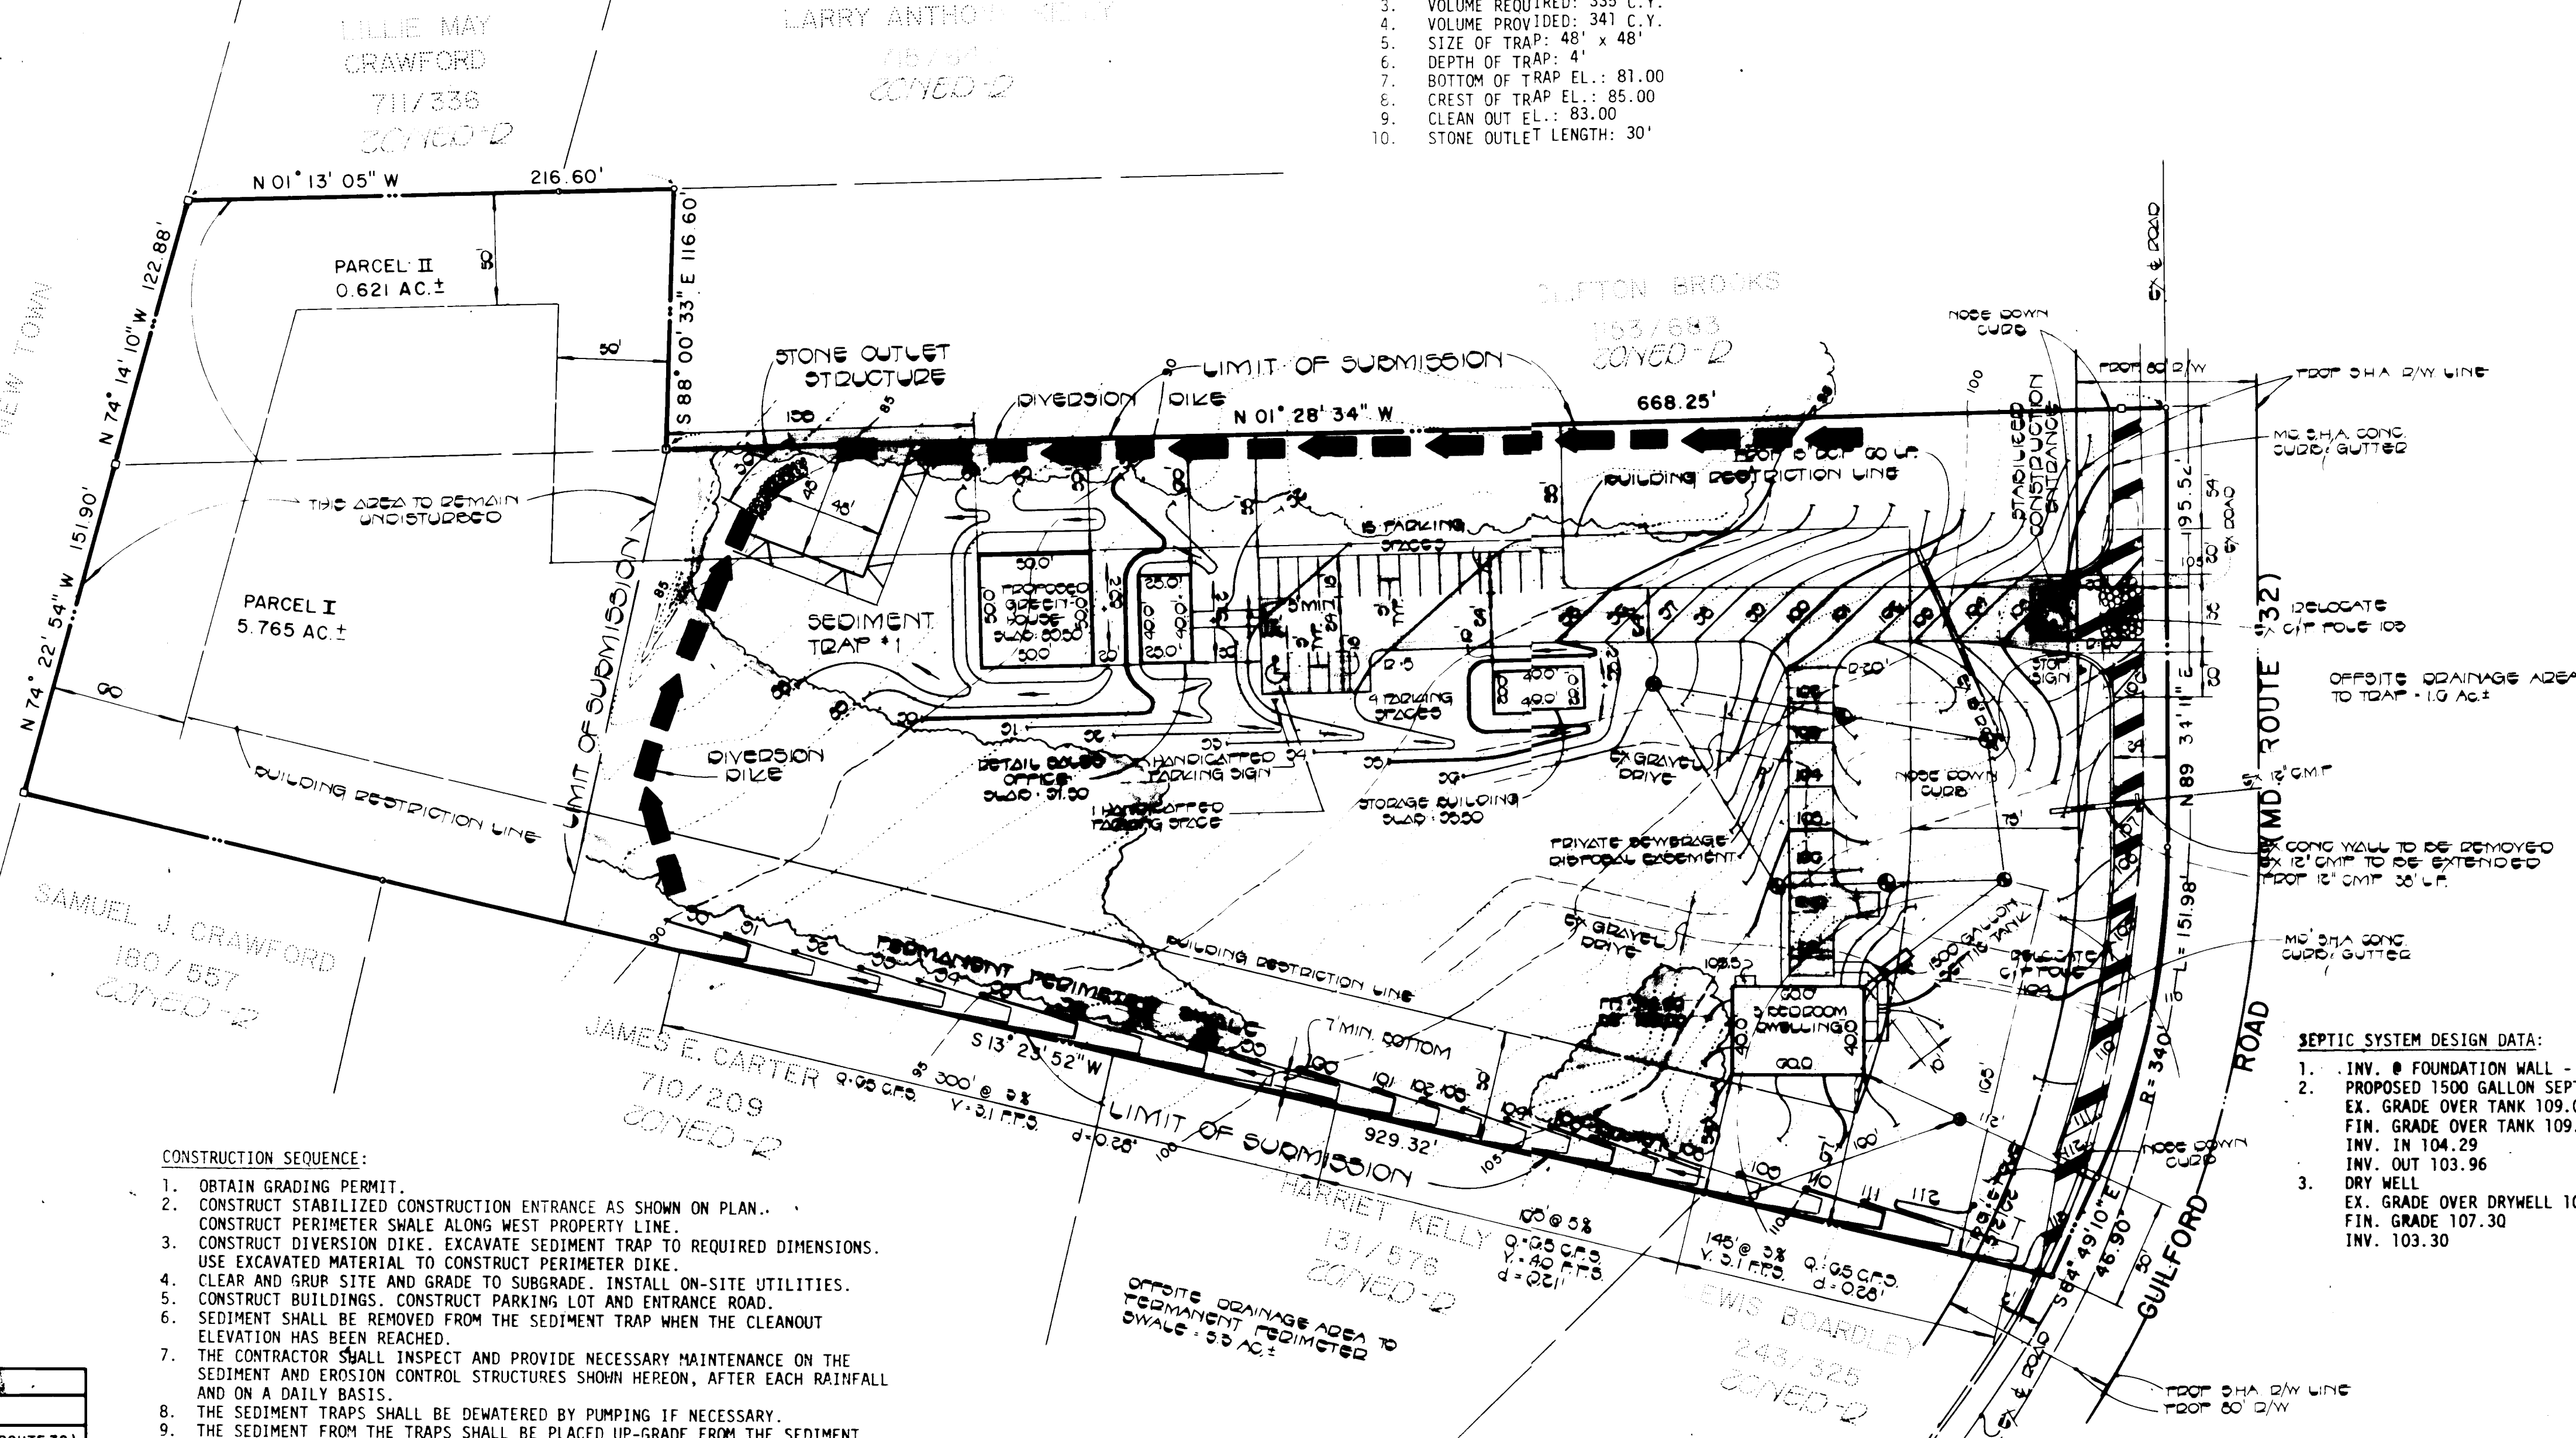

- GENERAL NOTES:
1. TOTAL AREA OF PARCEL: 6.386 AC.±
 2. LIMIT OF SUBMISSION: 4.67 AC.±
 3. PRESENT ZONING: R (RURAL)
 4. PROPOSED USE: FARM AND GARDEN STORE W/GREENHOUSE AND SINGLE FAMILY RESIDENCE.
 5. DEED REFERENCE: LIBER 1071 - FOLIO 113
 6. PROPERTY IS SHOWN ON TAX MAP 35, PARCELS 126 & 127
 7. SEE BOARD OF APPEALS CASE NO. 81-56E
A. THERE WILL BE NO TOOLS OR EQUIPMENT STORED OUTDOORS.
B. ALL PROPOSED ON-SITE LIGHTING WILL BE DEFUSED DOWNWARD AND INWARD.
 8. PARKING DATA:
A. INTENDED USES OF STRUCTURES: FARM AND GARDEN STORE W/GREENHOUSE AND SINGLE FAMILY RESIDENCE.
B. TOTAL AREA OF BUILDINGS: 6700 S.F. OR 0.15 AC.± (2.3% BUILDING COVERAGE)
TOTAL RETAIL SALES: 1600 S.F.
1) SINGLE FAMILY RESIDENCE: 2400 S.F. (NO RETAIL SALES)
2) STORAGE BUILDING: 800 S.F. (STORAGE ONLY)
3) OFFICE: 1000 S.F. (RETAIL SALES)
4) GREENHOUSE: 2500 S.F. (600 S.F. RETAIL SALES)
C. TOTAL NUMBER OF SPACES REQUIRED: 20
1) 1 SPACE/100 S.F. OF SALES AREA: 1600 S.F. / 100 = 16
2) 1 SPACE/EMPLOYEE: 4-1 = 4
a) MAXIMUM NO. OF EMPLOYEES: 3-4
D. TOTAL NUMBER OF SPACES PROVIDED: 20
1) NUMBER OF HANDICAPPED SPACES PROVIDED: 1
9. THE CONTRACTOR SHALL NOTIFY THE HOWARD COUNTY CONSTRUCTION INSPECTION/SURVEY DIVISION 24 HOURS PRIOR TO COMMENCEMENT OF WORK AT 792-7272.
10. HANDICAPPED FACILITIES TO BE CONSTRUCTED IN ACCORDANCE WITH THE "DESIGN OF BARRIER FREE FACILITIES" AND THE "MARYLAND BUILDING CODE FOR THE HANDICAPPED AND AGED".
11. EXISTING UTILITIES SHOWN HEREON HAVE BEEN LOCATED FROM FIELD AND OFFICE INFORMATION. THE CONTRACTOR SHALL DETERMINE THE EXACT LOCATION OF EXISTING UTILITIES TO HIS OWN SATISFACTION BEFORE MAKING ANY CONNECTION THERETO OR EXCAVATING IN THE AREA THEREOF.
12. SEE ARCHITECTURAL DRAWINGS FOR BUILDING DIMENSIONS.

- SEPTIC SYSTEM DESIGN DATA:
1. INV. @ FOUNDATION WALL - EL 104.50
 2. PROPOSED 1500 GALLON SEPTIC TANK
EX. GRADE OVER TANK 109.00
FIN. GRADE OVER TANK 109.00
INV. IN 104.29
INV. OUT 103.96
DRY WELL
EX. GRADE OVER DRYWELL 107.30
FIN. GRADE 107.30
INV. 103.30
 - 3.

- CONSTRUCTION SEQUENCE:
1. OBTAIN GRADING PERMIT.
 2. CONSTRUCT STABILIZED CONSTRUCTION ENTRANCE AS SHOWN ON PLAN.
 3. CONSTRUCT PERIMETER SHALE ALONG WEST PROPERTY LINE.
 4. CONSTRUCT DIVERSION DIKE. EXCAVATE SEDIMENT TRAP TO REQUIRED DIMENSIONS. USE EXCAVATED MATERIAL TO CONSTRUCT PERIMETER DIKE.
 5. CLEAR AND GRUB SITE AND GRADE TO SUBGRADE. INSTALL ON-SITE UTILITIES.
 6. CONSTRUCT BUILDINGS. CONSTRUCT PARKING LOT AND ENTRANCE ROAD.
 7. SEDIMENT SHALL BE REMOVED FROM THE SEDIMENT TRAP WHEN THE CLEANOUT ELEVATION HAS BEEN REACHED.
 8. THE CONTRACTOR SHALL INSPECT AND PROVIDE NECESSARY MAINTENANCE ON THE SEDIMENT AND EROSION CONTROL STRUCTURES SHOWN HEREON, AFTER EACH RAINFALL AND ON A DAILY BASIS.
 9. THE SEDIMENT TRAPS SHALL BE DEWATERED BY PUMPING IF NECESSARY.
 10. THE SEDIMENT FROM THE TRAPS SHALL BE PLACED UP-GRADE FROM THE SEDIMENT TRAPS IN SUCH A MANNER AS NOT TO INTERFERE WITH CONSTRUCTION OPERATIONS OR CAUSE EROSION DOWNGRADE FROM THE SEDIMENT TRAPS.
 11. REMOVE SEDIMENT FROM ROADWAYS AND DRESS STONE CONSTRUCTION ENTRANCE AS REQUIRED.
 12. BACKFILL SEDIMENT TRAP WITH EARTH USED FOR PERIMETER DIKE AND STABILIZE DISTURBED AREA WITH SEEDING MIXTURE.
 13. REMOVE STONE CONSTRUCTION ENTRANCE. FINE GRADE SITE. ALL DISTURBED AREAS DUE TO REMOVAL OF SEDIMENT CONTROL MEASURES SHALL BE GRADED AND STABILIZED WITH PERMANENT SEEDING MIXTURE.

LEGEND

EXISTING CONTOUR (1' INTERVAL)	---
PROPOSED CONTOUR (1' INTERVAL)	---
SPOT ELEVATION	---
DRAINAGE FLOW	---
RETAINING WALL	---
EX. WOODS TO BE SAVED	---
STRAW BALE DIKE (S.B.D.)	---
SILT FENCE (S.F.)	---
STABILIZED CONSTRUCTION ENTRANCE (S.C.E.)	---
PERIMETER DIKE (P.D.)	---

PLAN
SCALE: 1" = 50'

APPROVED
DIVISION OF LAND DEVELOPMENT &
ZONING ADMINISTRATION
HOWARD COUNTY, MARYLAND
DATE 5-17-84
m/40m

- SITE ANALYSIS:
1. TOTAL AREA OF SITE: 6.386 AC.±
 2. TOTAL AREA TO BE DISTURBED: 3.8 AC.±
 3. TOTAL IMPERVIOUS AREA: 0.65 AC.±
 4. TOTAL AREA TO BE REVEGETATED: 3.15 AC.±

OWNER & DEVELOPER
DAVE'S LAWN & LANDSCAPE SERVICE, INC.
5229 EVEN STAR PLACE
COLUMBIA, MD. 21044
(301) 730 - 3367

ADDRESS	CHART
PARCEL NO.	ADDRESS
127	8000 GUILFORD RD. (MD. ROUTE 32)

FISHER, COLLINS & CARTER, INC.
CIVIL ENGINEERS & LAND SURVEYORS
8388 COURT AVE.
ELLCOTT CITY, MD. 21043
(301) 461-2855


ENGINEER'S CERTIFICATE
I HEREBY CERTIFY THAT THIS PLAN FOR EROSION AND SEDIMENT CONTROL REPRESENTS A PRACTICAL AND WORKABLE PLAN BASED ON MY PERSONAL KNOWLEDGE OF THE SITE CONDITIONS AND THAT IT WAS PREPARED IN ACCORDANCE WITH THE REQUIREMENTS OF THE HOWARD COUNTY SOIL CONSERVATION DISTRICT.
SIGNATURE OF ENGINEER
DATE 6/14/84

DEVELOPER'S CERTIFICATE
"I/WE CERTIFY THAT ALL DEVELOPMENT AND CONSTRUCTION WILL BE DONE ACCORDING TO THIS PLAN OF DEVELOPMENT AND PLAN FOR EROSION AND SEDIMENT CONTROL AND THAT ALL RESPONSIBLE PERSONNEL INVOLVED IN THE CONSTRUCTION PROJECT WILL HAVE A CERTIFICATE OF ATTENDANCE AT A DEPARTMENT OF NATURAL RESOURCES APPROVED TRAINING PROGRAM FOR THE CONTROL OF SEDIMENT AND EROSION BEFORE BEGINNING THE PROJECT. I ALSO AUTHORIZE PERIODIC ON-SITE INSPECTION BY THE HOWARD COUNTY SOIL CONSERVATION DISTRICT OR THEIR AUTHORIZED AGENTS, AS ARE DEEMED NECESSARY."
SIGNATURE OF DEVELOPER
DATE 6/28/84

REVIEWED FOR HOWARD COUNTY SOIL CONSERVATION DISTRICT AND MEETS TECHNICAL REQUIREMENTS.
U.S. SOIL CONSERVATION SERVICE
THIS DEVELOPMENT IS APPROVED FOR EROSION AND SEDIMENT CONTROL BY THE HOWARD COUNTY SOIL CONSERVATION DISTRICT.
APPROVED:
SIGNATURE OF DISTRICT OFFICIAL
DATE 6/28/84
HOWARD COUNTY SOIL CONSERVATION DISTRICT

APPROVED: OFFICE OF PLANNING AND ZONING
PLANNING DIRECTOR
DATE 7-12-84
CHIEF, DIVISION OF LAND DEVELOPMENT AND ZONING ADMINISTRATION
APPROVED: HOWARD COUNTY HEALTH DEPARTMENT FOR PRIVATE WATER AND SEWERAGE SYSTEMS.
DATE 7-12-84

APPROVED: DEPARTMENT OF PUBLIC WORKS FOR STORM DRAINAGE SYSTEMS AND ROADS.
DIRECTOR, PUBLIC WORKS
DATE 6-29-84
CHIEF, BUREAU OF ENGINEERING
DIVISION NAME
PROPERTY OF DAVID A. SHAW ET AL.
DAVE'S LAWN & LANDSCAPE SERVICE, INC.
SECTION/AREA
LOT / PARCEL No.
P. 127
MAP 35 5 TH 6051
WATER CODE
SEWER CODE

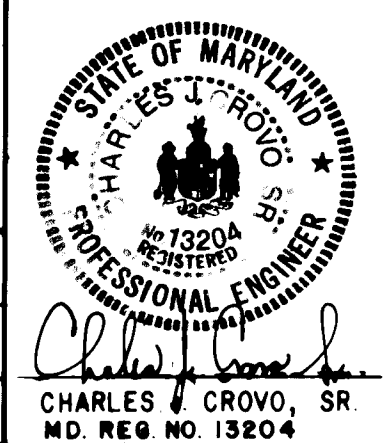


SEDIMENT CONTROL PLAN
DAVE'S LAWN & LANDSCAPE SERVICE, INC.
PROPERTY OF DAVID A. SHAW, ET AL.
TAX MAP 35 PARCEL 127
5TH ELECTION DISTRICT
HOWARD COUNTY, MARYLAND
SCALE: AS SHOWN JANUARY 23, 1984
SHEET 2 OF 3


SDP-84-192

SEDIMENT CONTROL NOTES


- SPECIFICATIONS FOR THE SEDIMENT CONTROL DETAILS INCLUDED IN THE U.S.D.A. SOIL CONSERVATION SERVICE "STANDARDS AND SPECIFICATIONS FOR SOIL EROSION AND SEDIMENT CONTROL IN DEVELOPING AREAS."
- THE DEVELOPER SHALL NOTIFY THE HOWARD COUNTY OFFICE OF INSPECTION AND PERMITS AT LEAST 24 HOURS PRIOR TO BEGINNING ANY CONSTRUCTION SHOWN HEREON (792-7272).
- SEDIMENT CONTROL STRUCTURES TO BE CONSTRUCTED PRIOR TO ANY ON-SITE GRADING OR DISTURBANCE TO ANY EXISTING SURFACE MATERIAL, AND ARE TO BE STABILIZED AS SOON AS CONSTRUCTED.
- ALL SEDIMENT CONTROL STRUCTURES TO REMAIN IN PLACE OBTAINED FROM THE HOWARD COUNTY OFFICE OF INSPECTION AND PERMITS (792-7272).
- ALL GRADED AREAS NOT TO BE SODDED SHALL BE STABILIZED BY SEEDING AND MULCHING IN ACCORDANCE WITH THE FOLLOWING:
 - SITE PREPARATION
 - HARROW OR DISC IN AREAS PROPOSED TO BE SEEDING THE FOLLOWING MATERIALS:
 - PULVERIZED LIMESTONE AT 2 TONS/ACRE.
 - COMMERCIAL FERTILIZER 10-10-10 AT 3/4 TONS/ACRE.
 - SUPER PHOSPHATE AT 600 LBS./ACRE.
 - SEEDING
 - SOW THE FOLLOWING SEED MIXTURE AT THE RATE OF 200 LBS./ACRE WITH A MECHANICAL SPREADER.
 - TEMPORARY: ITALIAN OR PERENNIAL RYE GRASS.
 - PERMANENT: 40% MARION BLUE GRASS, 40% DAKOTA BLUE GRASS AND 20% PENN LAWN CREEPING FESCUE.
 - THE SEEDING AREA SHALL THEN BE RAKED WITH A YORK RAKE (A MINIMUM OF 2 PASSES) COVERED AND COMPACTED WITH CULTIPACKER OR OTHER APPROVED METHOD.
 - MULCHING
 - SEEDING AREAS SHALL BE UNIFORMLY MULCHED IMMEDIATELY AFTER SEEDING WITH UNWEATHERED SMALL GRAIN STRAW AT THE RATE OF 1 1/2-2 TONS/ACRE.
 - TIE MULCH DOWN WITH LIQUID ASPHALT AT 0.1 GAL./S.Y. OR EMULSIFIED ASPHALT AT 0.04 GAL./S.Y. OR MULCH NETTING.

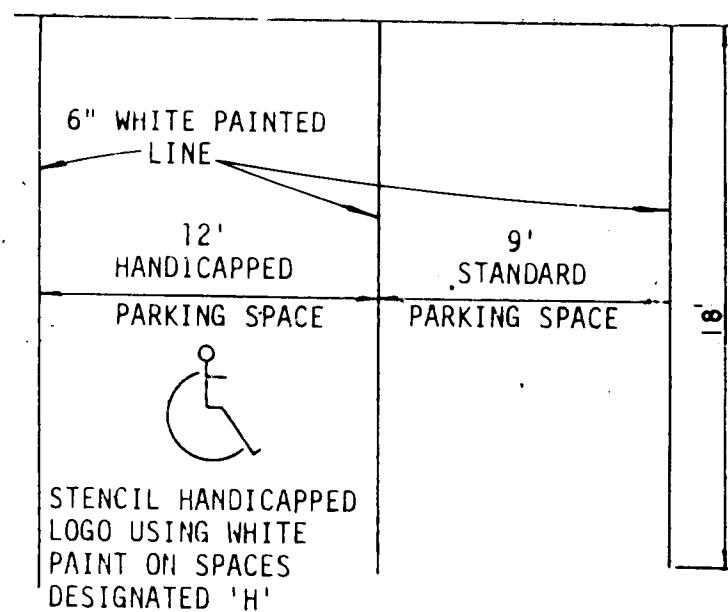


TYPICAL PARKING DETAIL
NO SCALE

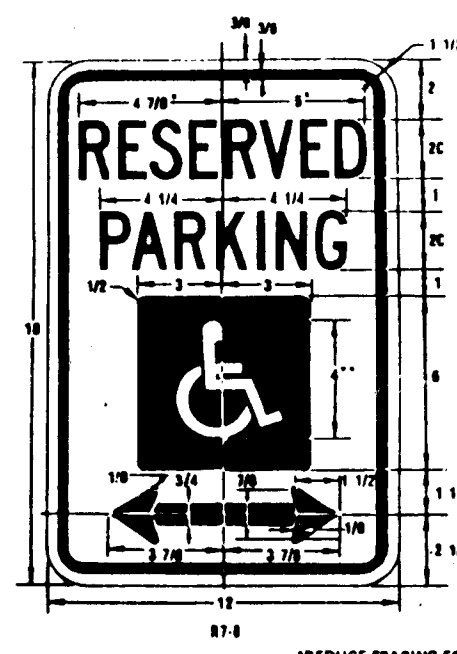


HANDICAPPED SIGN DETAIL
NOT TO SCALE

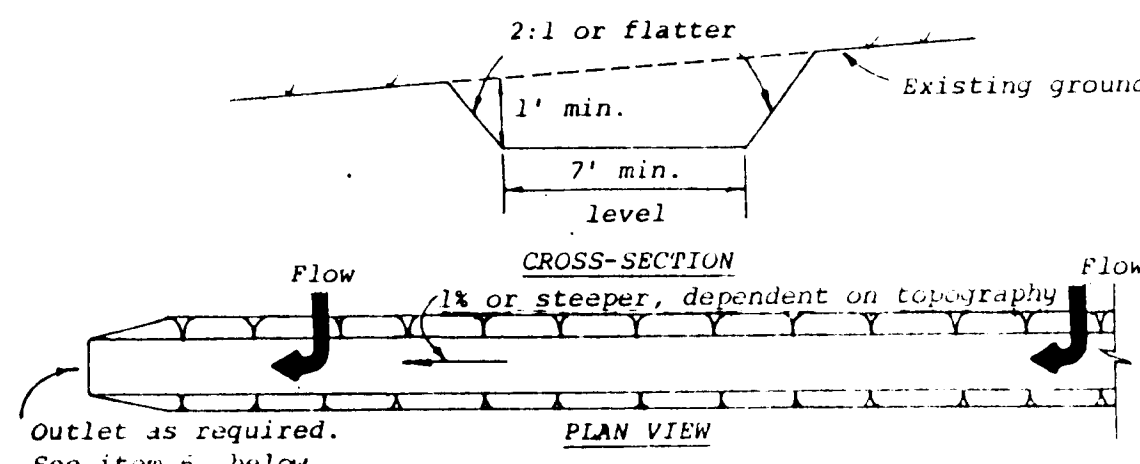


PERIMETER SWALE
NOT TO SCALE

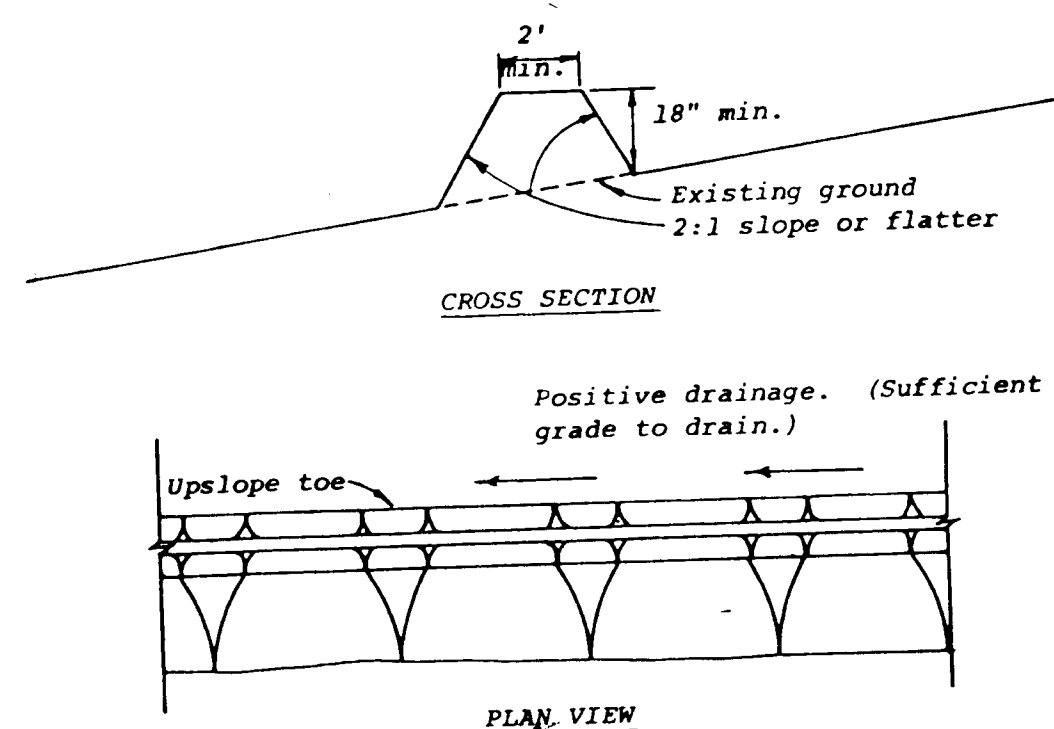

PERIMETER DIKE
NOT TO SCALE

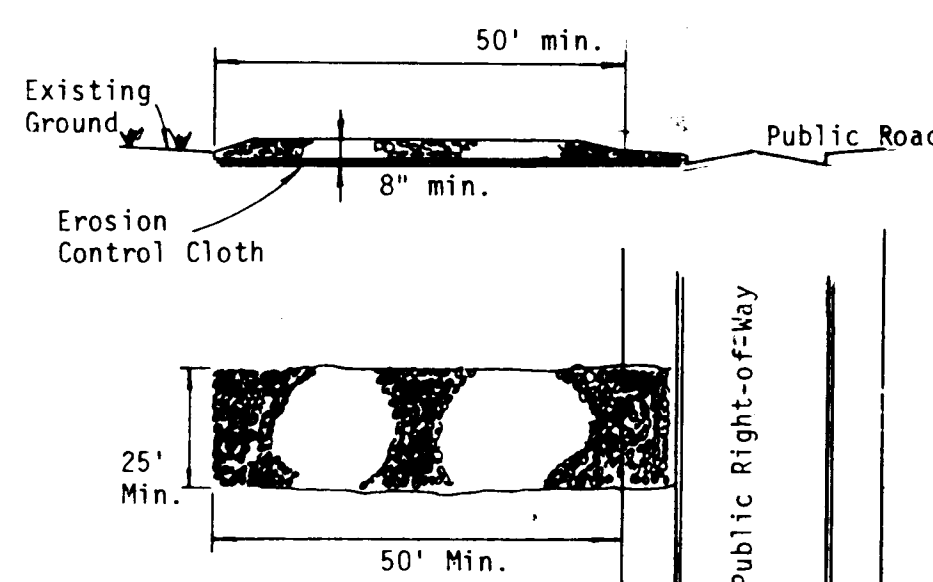


STABILIZED CONSTRUCTION ENTRANCE
NOT TO SCALE

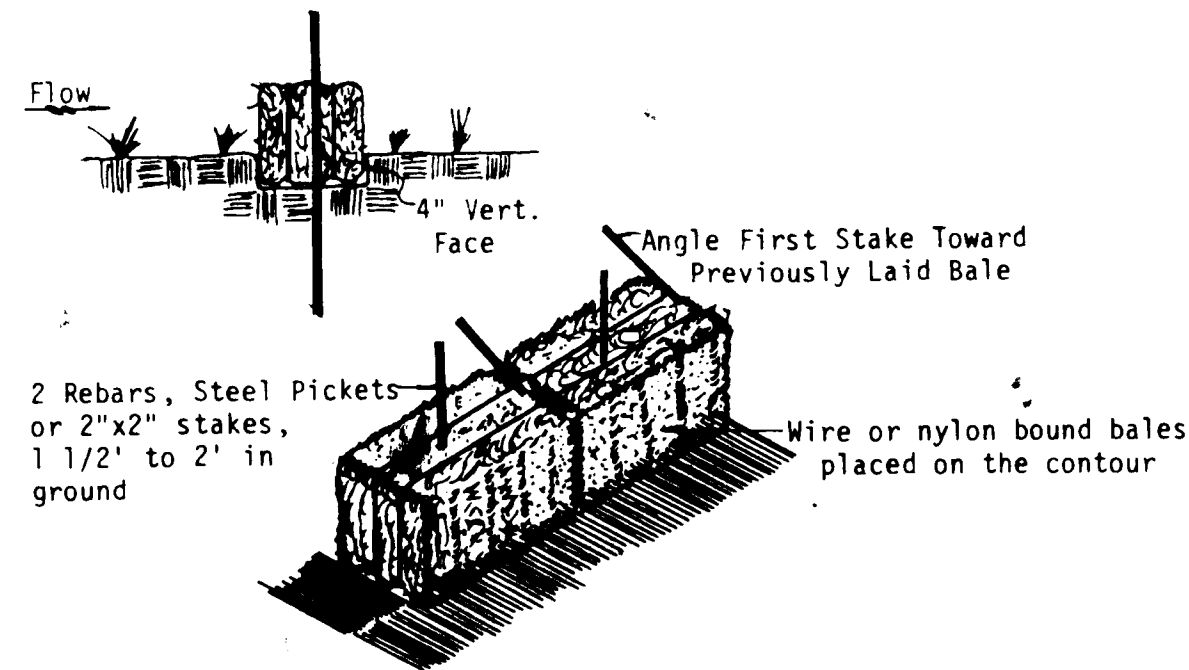


STRAW BALE DIKE
NOT TO SCALE


- LEGEND
- EXISTING CONTOUR (1' INTERVAL)
 - PROPOSED CONTOUR (1' INTERVAL)
 - SPOT ELEVATION
 - DRAINAGE FLOW
 - RETAINING WALL
 - EX. WOODS TO BE SAVED
 - STRAW BALE DIKE (S.B.D.)
 - SILT FENCE (S.F.)
 - STABILIZED CONSTRUCTION ENTRANCE (S.C.E.)
 - PERIMETER DIKE (P.D.)

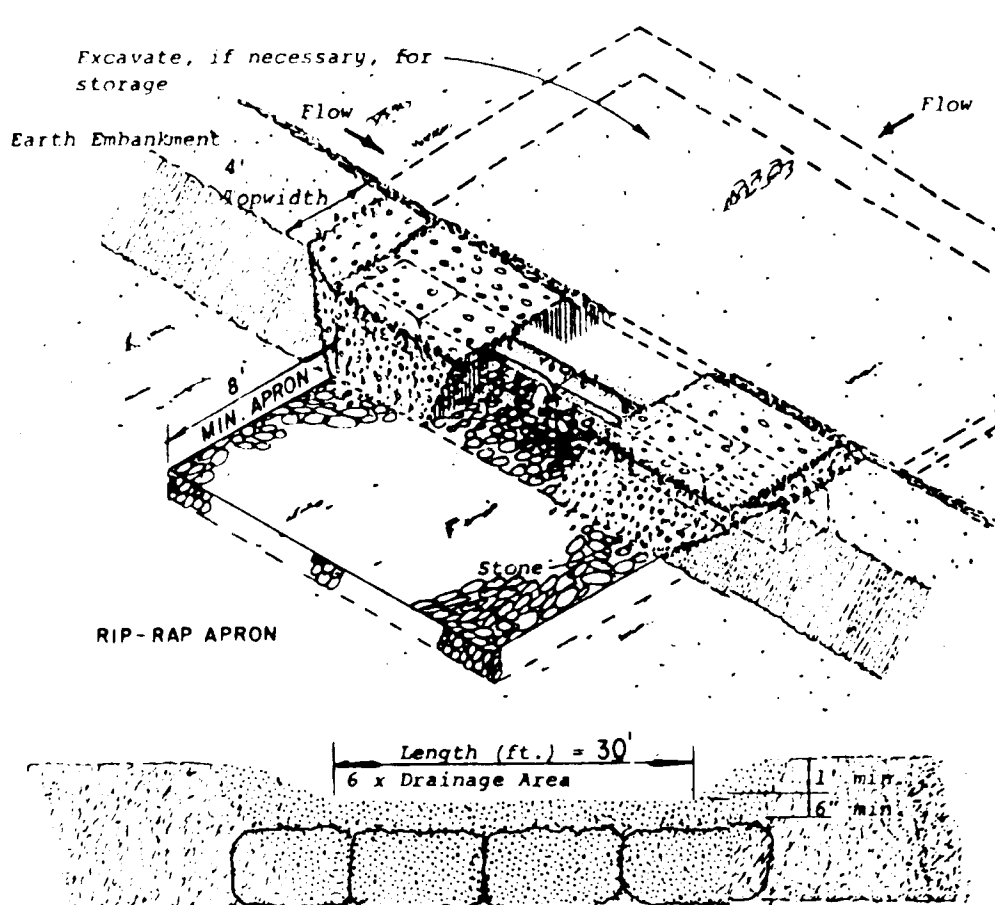


STONE OUTLET SEDIMENT TRAP
NOT TO SCALE

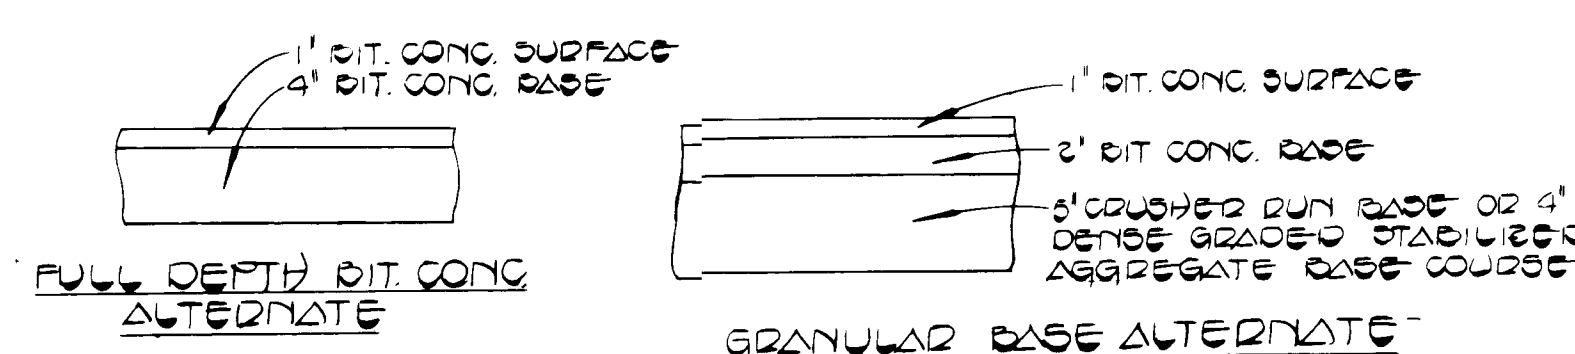



PAYING SECTION
NOT TO SCALE

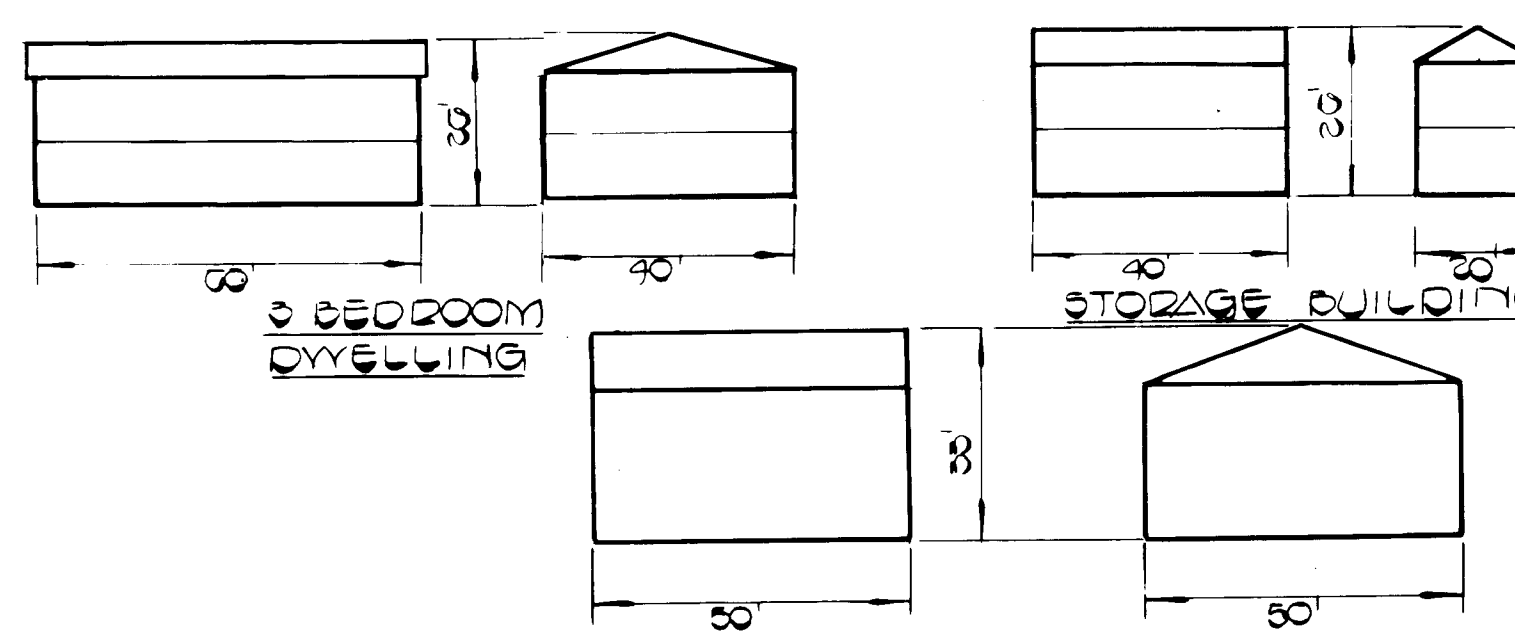

TYPICAL BUILDING PROFILE
NOT TO SCALE

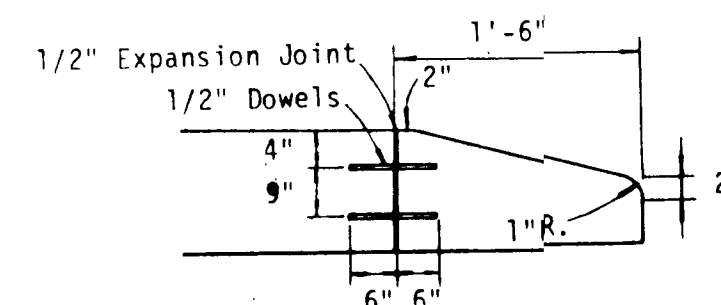

NOSE DOWN CURB
NOT TO SCALE
USE CLASS 1 CONCRETE

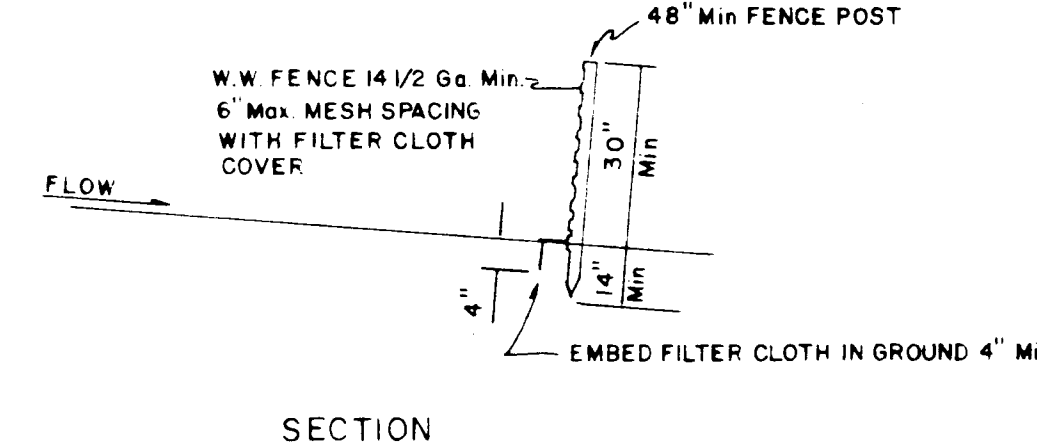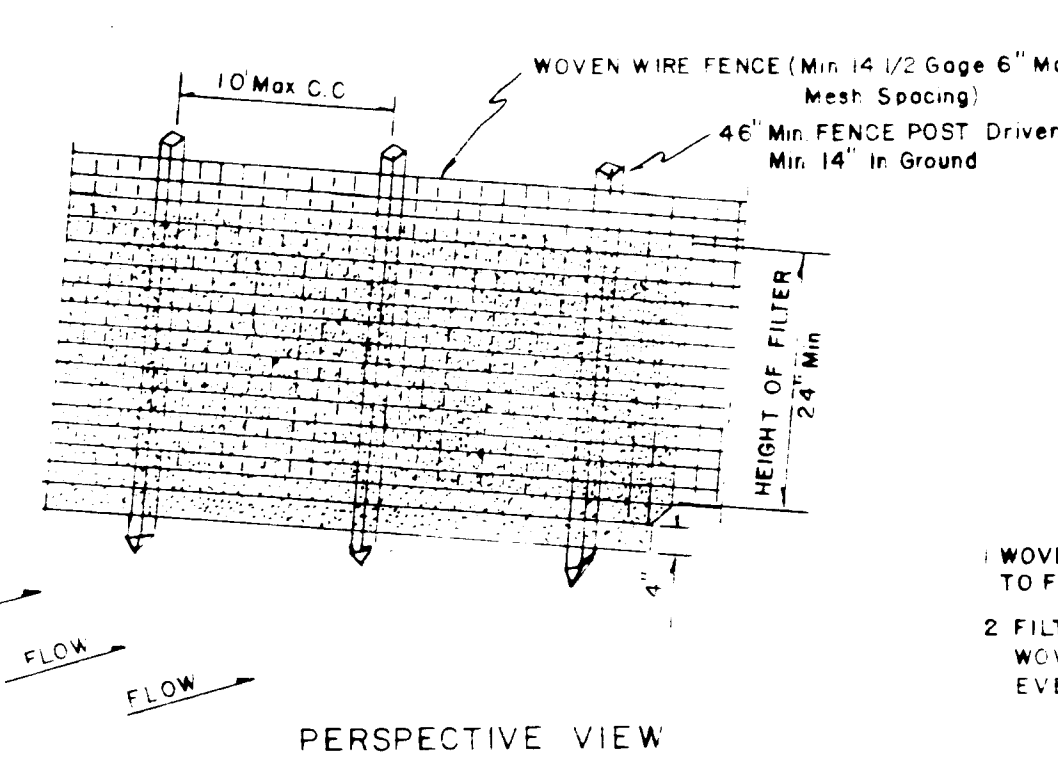

SILT FENCE DETAIL
NOT TO SCALE

- CONSTRUCTION NOTES
- WOVEN WIRE FENCE TO BE FASTENED SECURELY TO FENCE POSTS WITH WIRE TIES OR STAPLES.
 - FILTER CLOTH TO BE FASTENED SECURELY TO WOVEN WIRE FENCE WITH WIRE TIES SPACED EVERY 24" AT TOP AND MID SECTION.

APPROVED
DIVISION OF LAND DEVELOPMENT
ZONING ADMINISTRATION
HOWARD COUNTY, MD.
DATE 5-17-84

OWNER & DEVELOPER
DAVE'S LAWN & LANDSCAPE SERVICE, INC.
5229 EVEN STAR PLACE
COLUMBIA, MD. 21044
(301) 730-3367

FISHER, COLLINS & CARTER, INC.
CIVIL ENGINEERS & LAND SURVEYORS
8388 COURT AVE.
ELLICOTT CITY, MD. 21043
(301) 461-2855

ENGINEER'S CERTIFICATE
I HEREBY CERTIFY THAT THIS PLAN FOR EROSION AND SEDIMENT CONTROL REPRESENTS A PRACTICAL AND WORKABLE PLAN BASED ON MY PERSONAL KNOWLEDGE OF THE SITE CONDITIONS AND THAT IT WAS PREPARED IN ACCORDANCE WITH THE REQUIREMENTS OF THE HOWARD COUNTY SOIL CONSERVATION DISTRICT.

DEVELOPER'S CERTIFICATE
"I/WE CERTIFY THAT ALL DEVELOPMENT AND CONSTRUCTION WILL BE DONE ACCORDING TO THIS PLAN OF DEVELOPMENT AND PLAN FOR EROSION AND SEDIMENT CONTROL AND THAT ALL RESPONSIBLE PERSONNEL INVOLVED IN THE CONSTRUCTION PROJECT WILL HAVE A CERTIFICATE OF ATTENDANCE AT A DEPARTMENT OF NATURAL RESOURCES APPROVED TRAINING PROGRAM FOR THE CONTROL OF SEDIMENT AND EROSION BEFORE BEGINNING THE PROJECT. I ALSO AUTHORIZE PERIODIC ON-SITE INSPECTION BY THE HOWARD COUNTY SOIL CONSERVATION DISTRICT OR THEIR AUTHORIZED AGENTS, AS ARE DEEMED NECESSARY."

REVIEWED FOR HOWARD COUNTY SOIL CONSERVATION DISTRICT AND MEETS TECHNICAL REQUIREMENTS.
APPROVED: OFFICE OF PLANNING AND ZONING
PLANNING DIRECTOR
DATE 7-10-84
APPROVED: HOWARD COUNTY HEALTH DEPARTMENT
FOR PRIVATE WATER AND SEWERAGE SYSTEMS.
HEALTH OFFICER
DATE 7-6-84

APPROVED: DEPARTMENT OF PUBLIC WORKS.
FOR STORM DRAINAGE SYSTEMS AND ROADS.
DIRECTOR, PUBLIC WORKS
DATE 7-2-84
CHIEF, BUREAU OF ENGINEERING
DATE 6-24-84

DETAIL SHEET
DAVE'S LAWN & LANDSCAPE SERVICE, INC.
PROPERTY OF DAVID A. SHAW, ET. AL.
TAX MAP 35 PARCEL 127
5TH ELECTION DISTRICT
HOWARD COUNTY, MARYLAND
SCALE: AS SHOWN JANUARY 23, 1984
SHEET 3 OF 3

SDP-84-192